



FIRST FLOOR PLAN

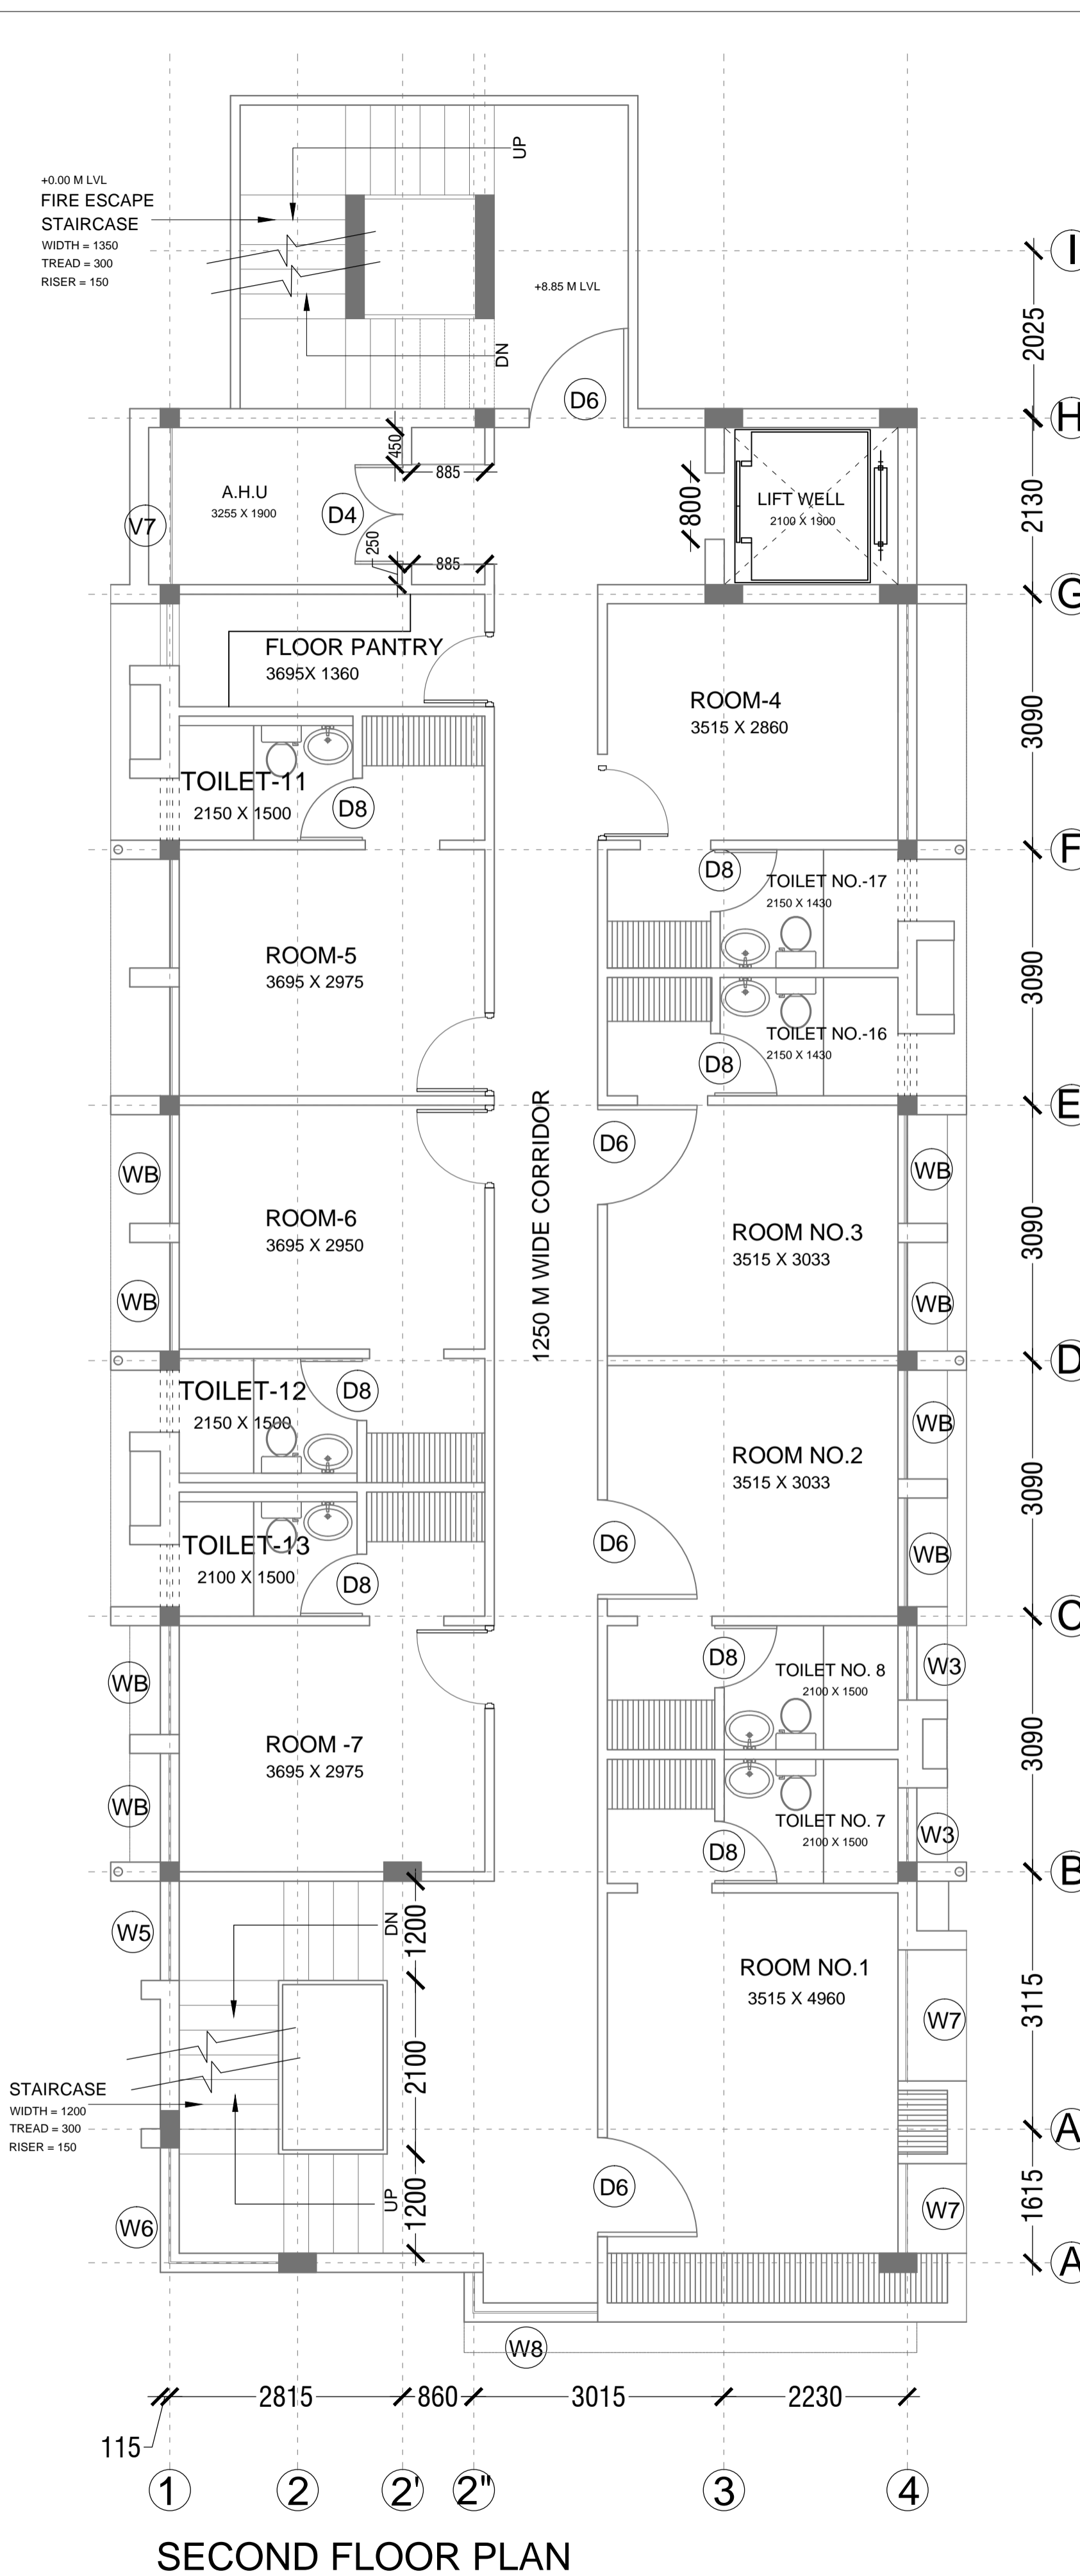

SECOND FLOOR PLAN (PROPOSED PLAN)

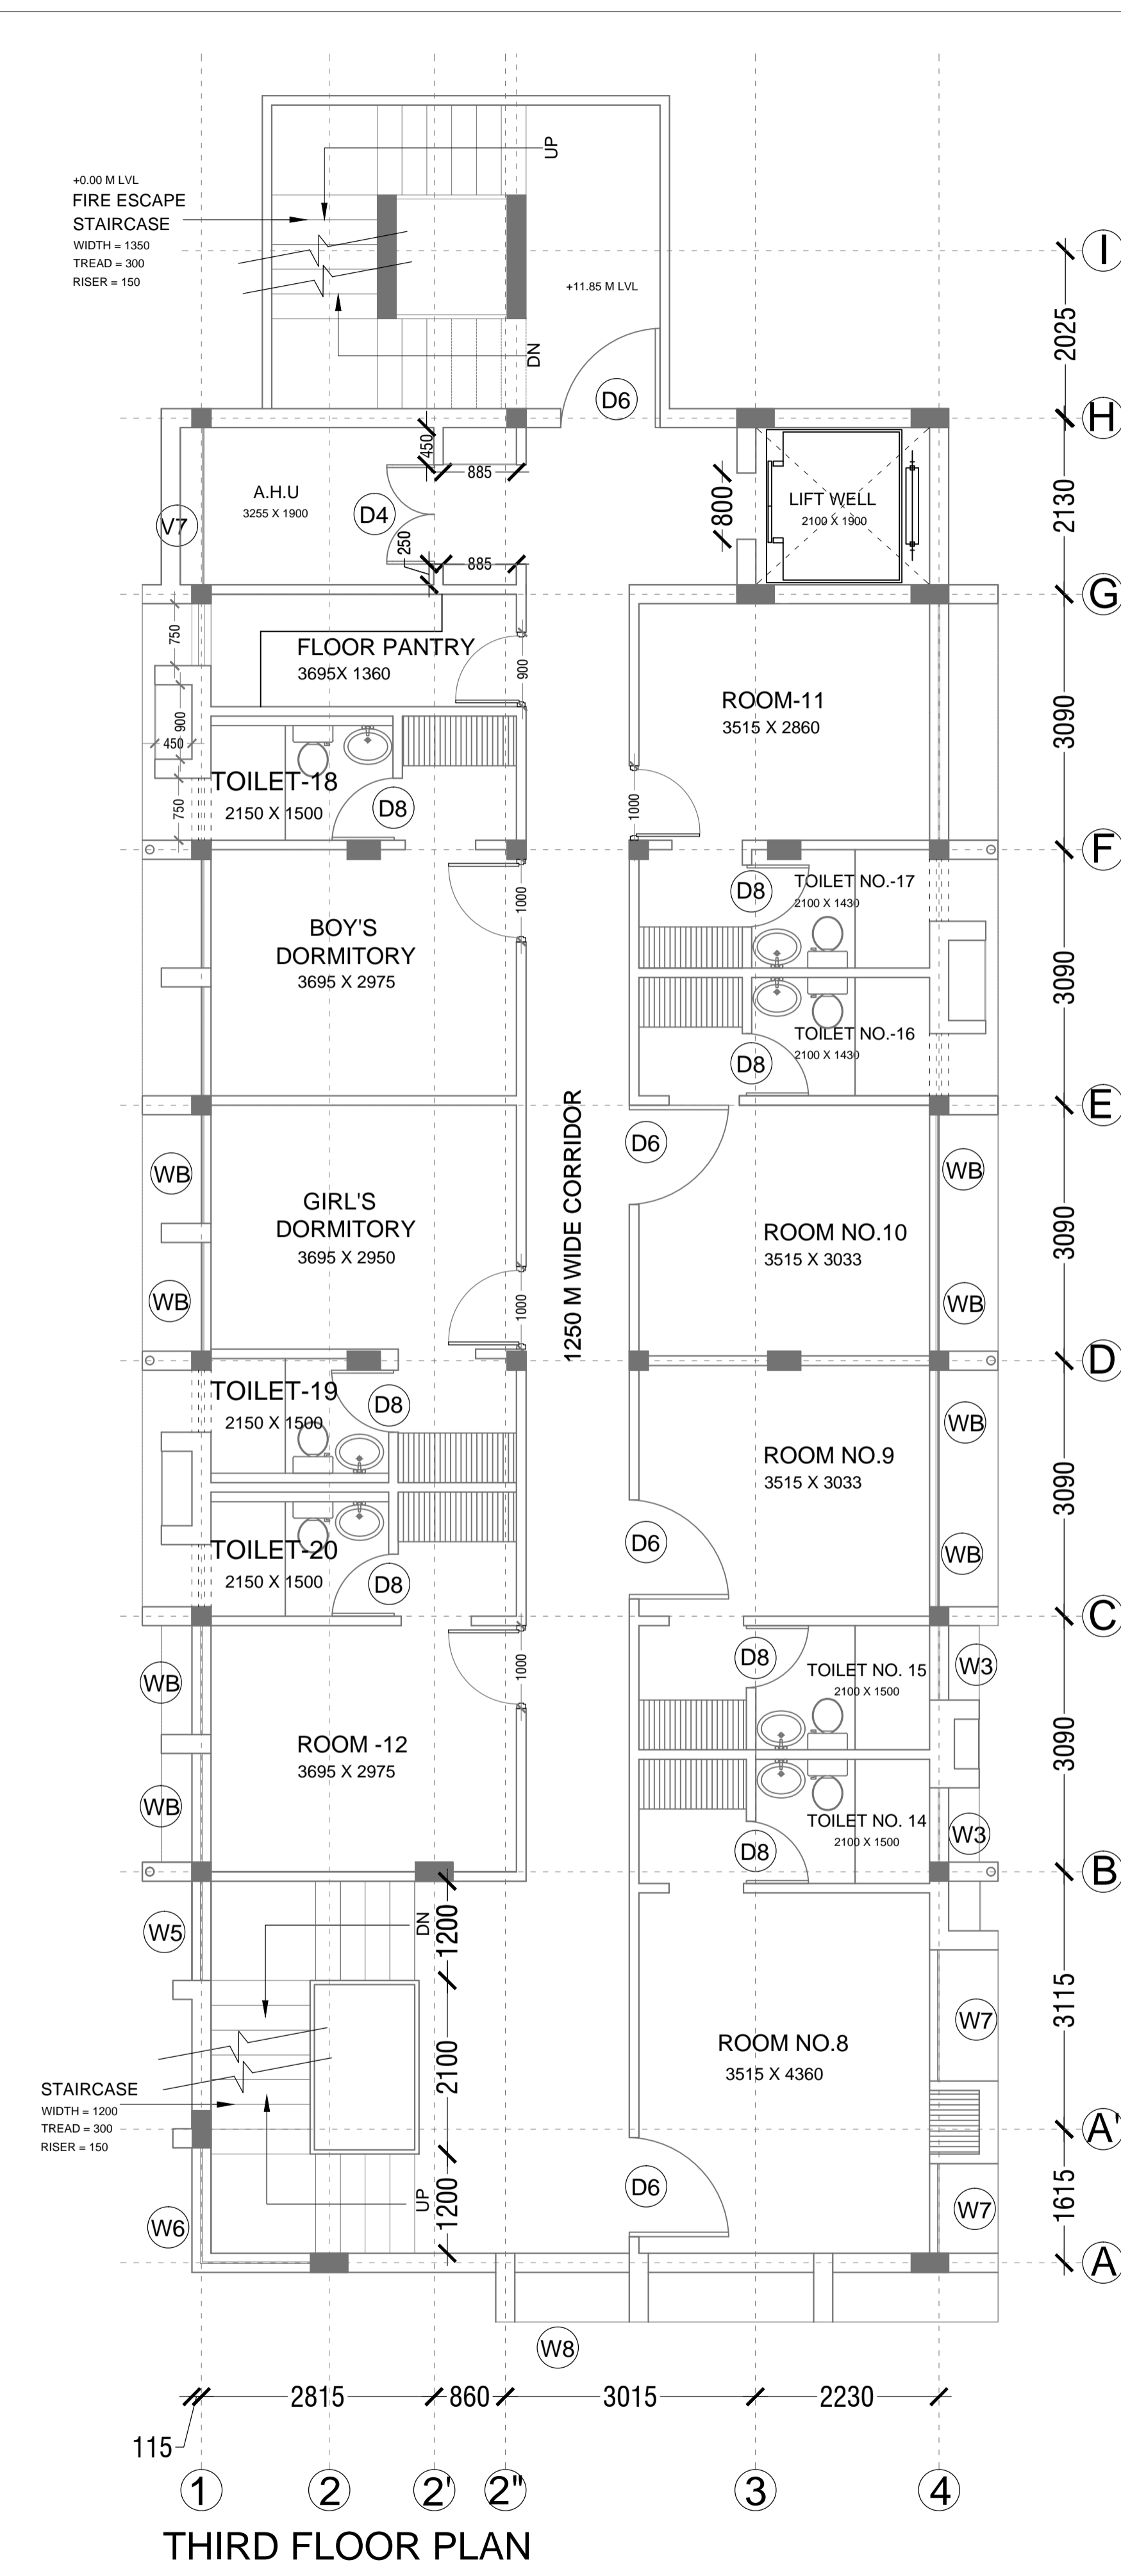

THIRD FLOOR PLAN (PROPOSED PLAN)

S.NO.	DATE	ISSUED TO	PRINTS
DRAWING			DRG.NO.
FIRST FLOOR, SECOND FLOOR, THIRD FLOOR AND TERRACE PLAN			A-102
NATURE OF DRAWING		JOB NO.	
WORKING DRAWING		DEALT BY	
JOB			
PROPOSED CULTURAL COMPLEX BUILDING ON PLOT NO. A-14B, QUTAB INSTITUTIONAL AREA SATSANG MARG, NEW DELHI.			
OWNER SIGN		ARCHITECT SIGN	
OWNER			
ASSAM ASSOCIATION, NEW DELHI			
ARCHITECTS			
BEHAL JOSHI AND ASSOCIATES			
ARCHITECTS AND INTERIOR DESIGNERS			
P-9 HAUZ KHAS ENCLAVE NEW DELHI-16, TEL. 6567304, 6966530.			
STRUCTURAL CONSULTANTS			
CHORDIA TECHNO CONSULTANTS			
I-1738, LOWER GROUND FLOOR, CHITTRANJAN PARK, NEW DELHI-110019.			
PH : (011) -41644915, 41644916, FAX : (011) 41603915.			
REVISIONS			
S.NO.	DATE	REMARKS	
IMPORTANT			
1. In case of any discrepancy in the imp. orthodoxy at site this office should be referred immediately.			
2. Only written approvals should be followed.			